


Example (Not to Scale)

SCALE  
1" = 20'

John Smith  
Lot 4  
Ocean Subdivision

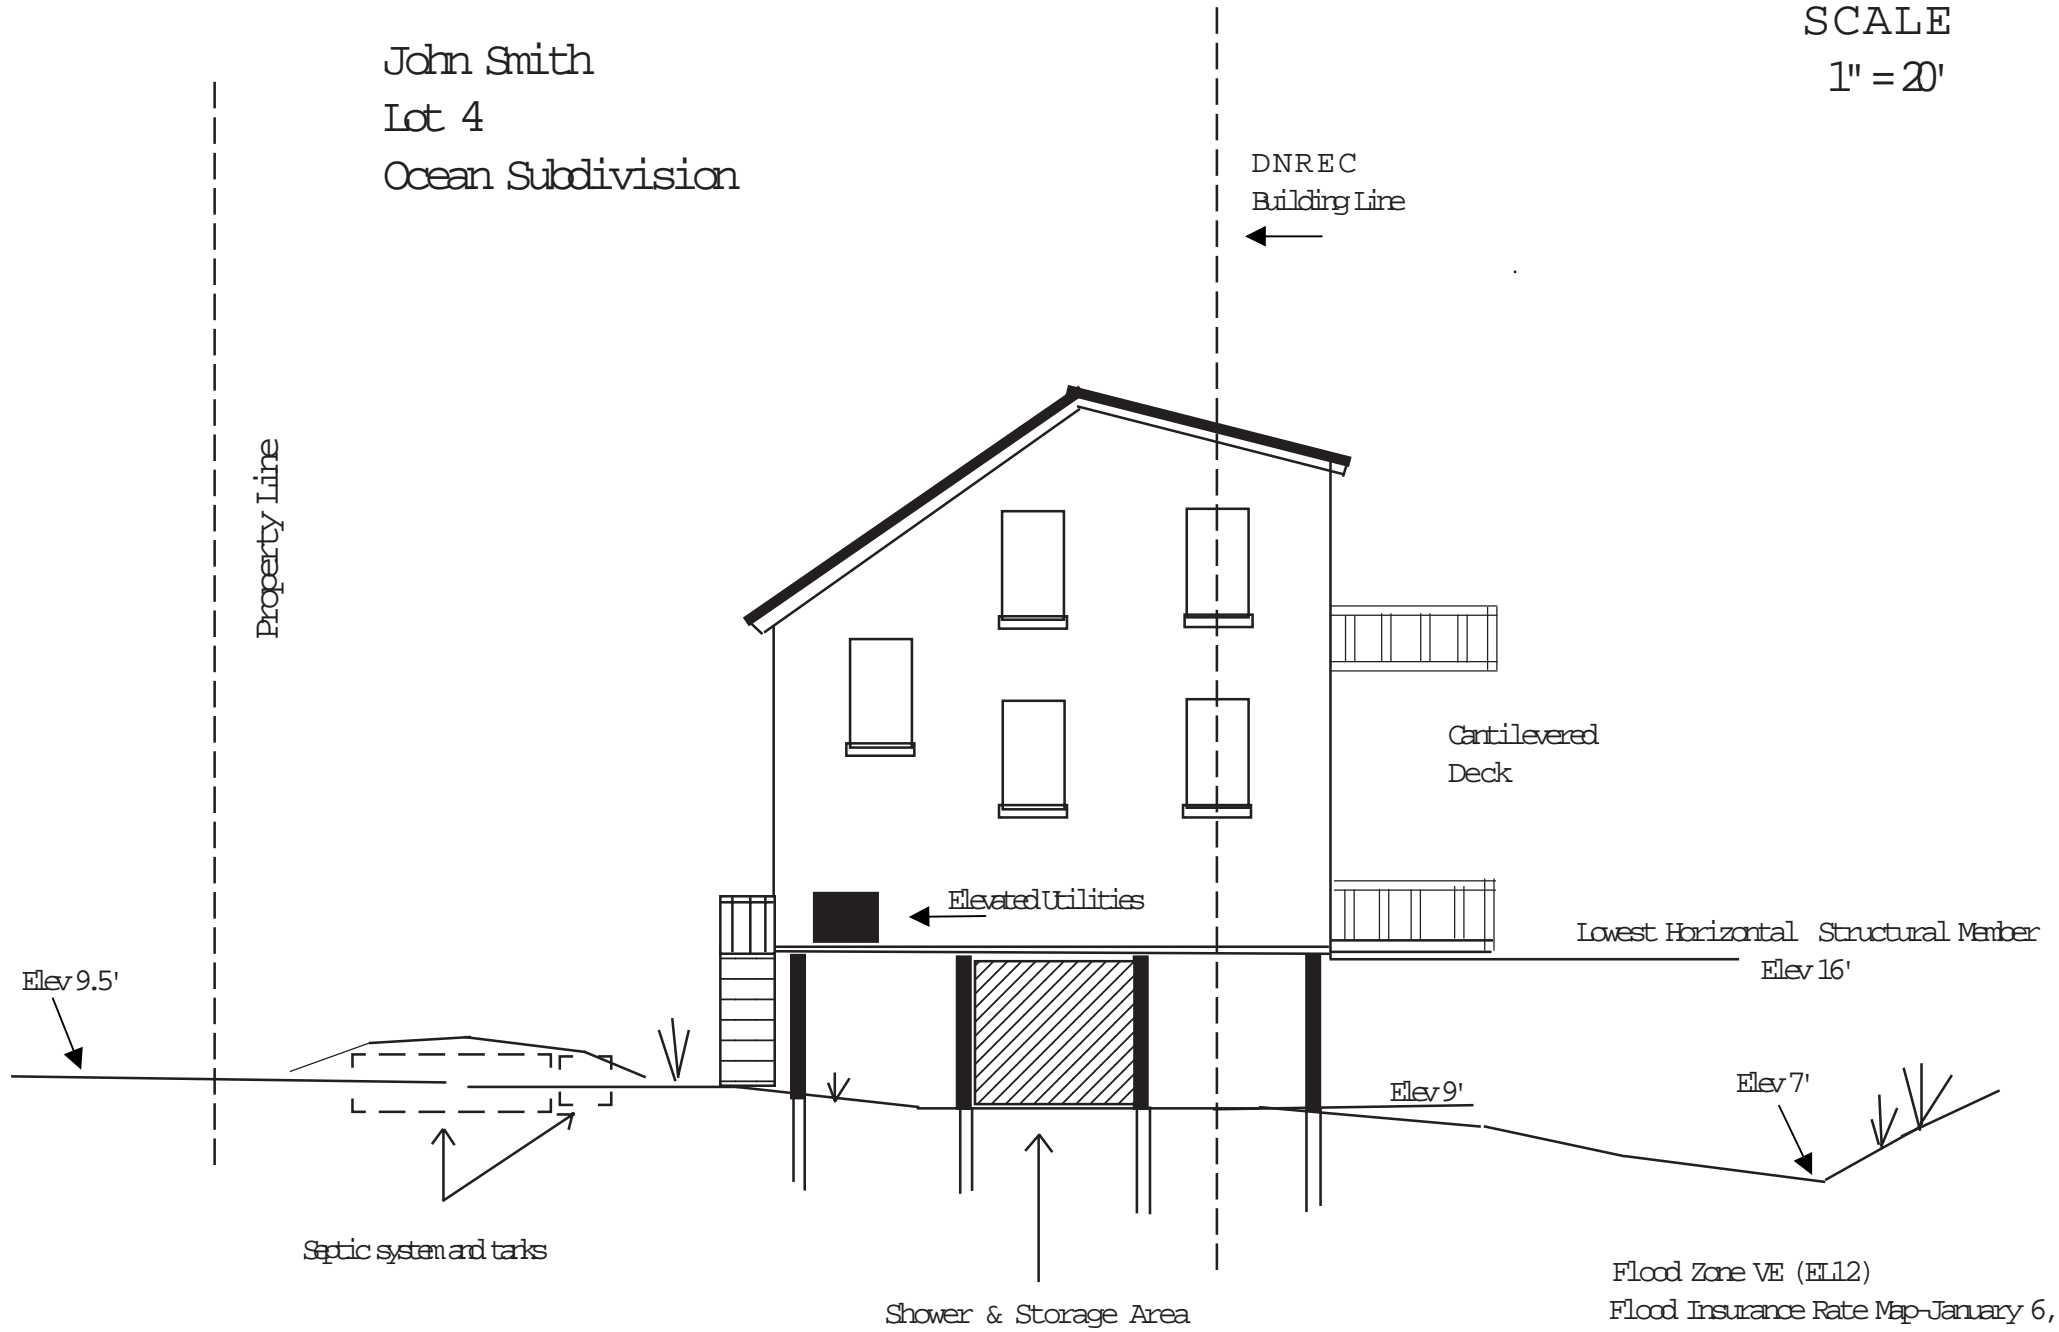

Surveyor  
Seal