

Example (Not to Scale)


SCALE
1" = 20'

John Smith
Lot 4
Ocean Subdivision

DNREC
Building Line



Property Line

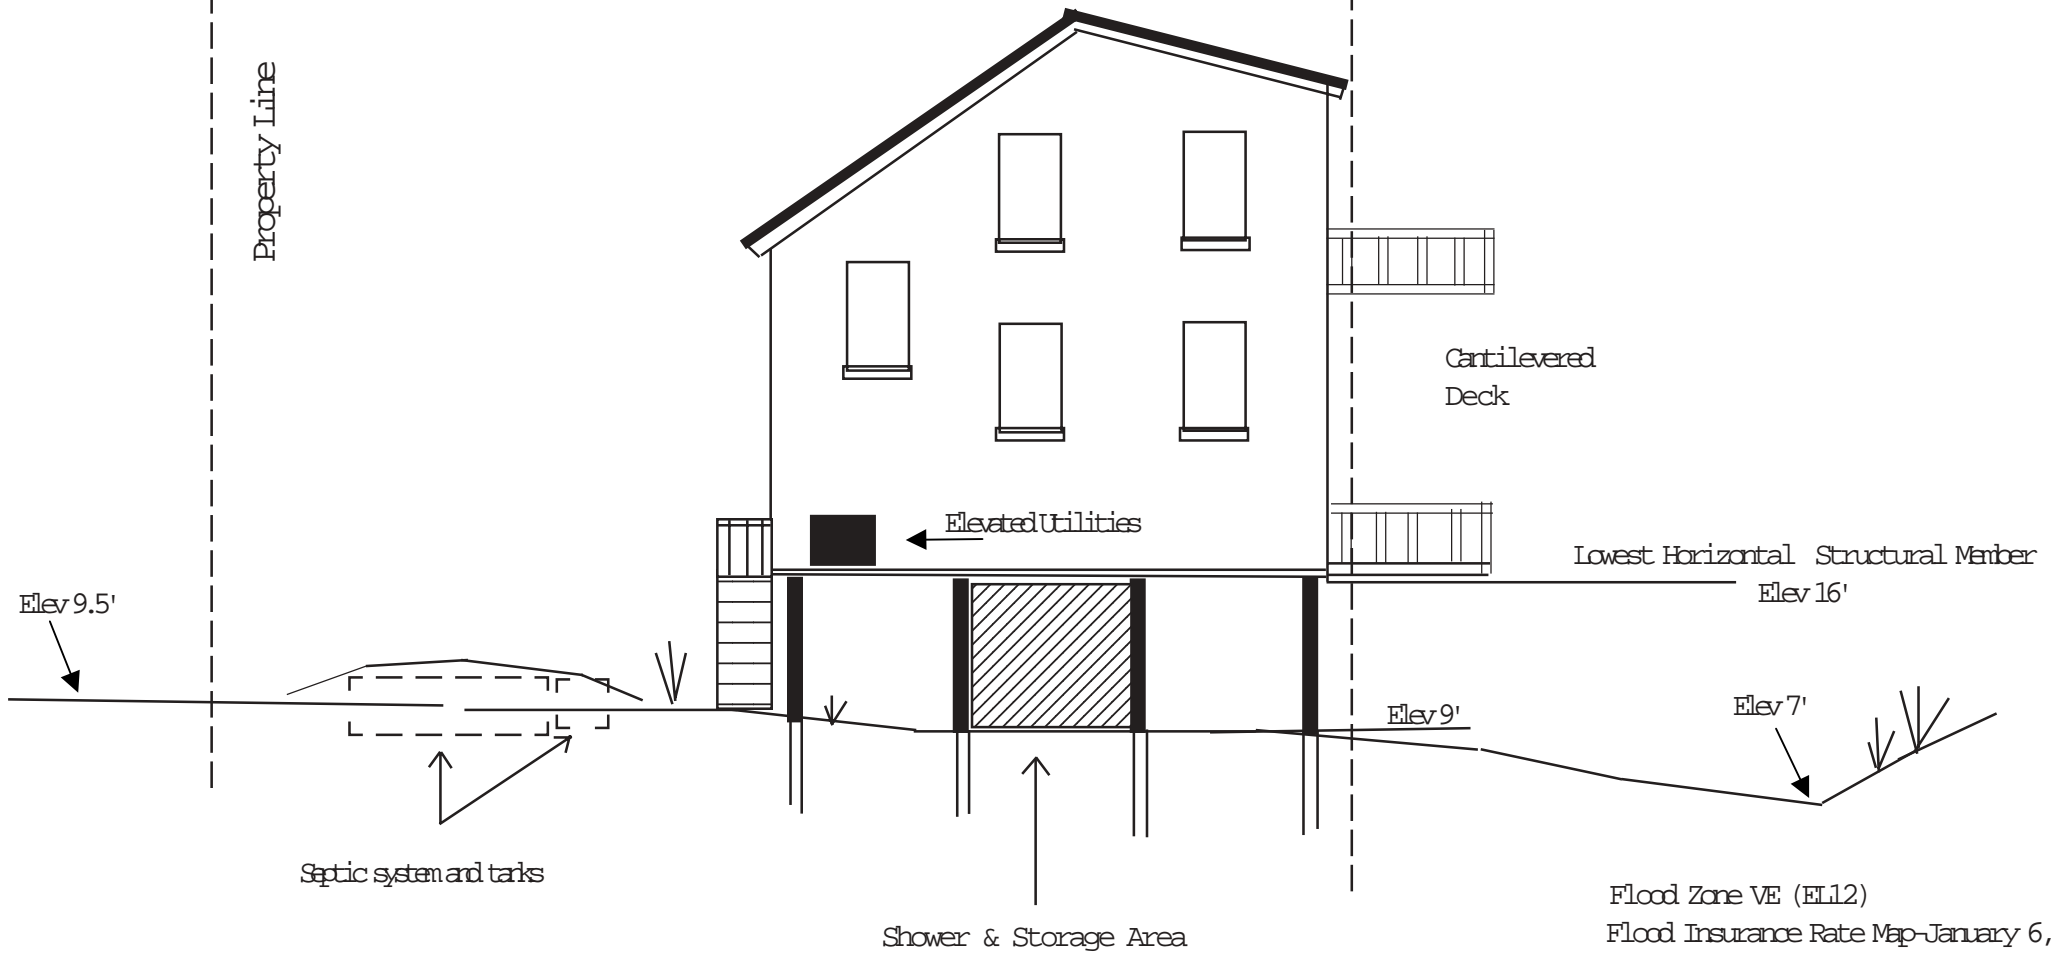

Surveyor
Seal